


# CORRIDOR

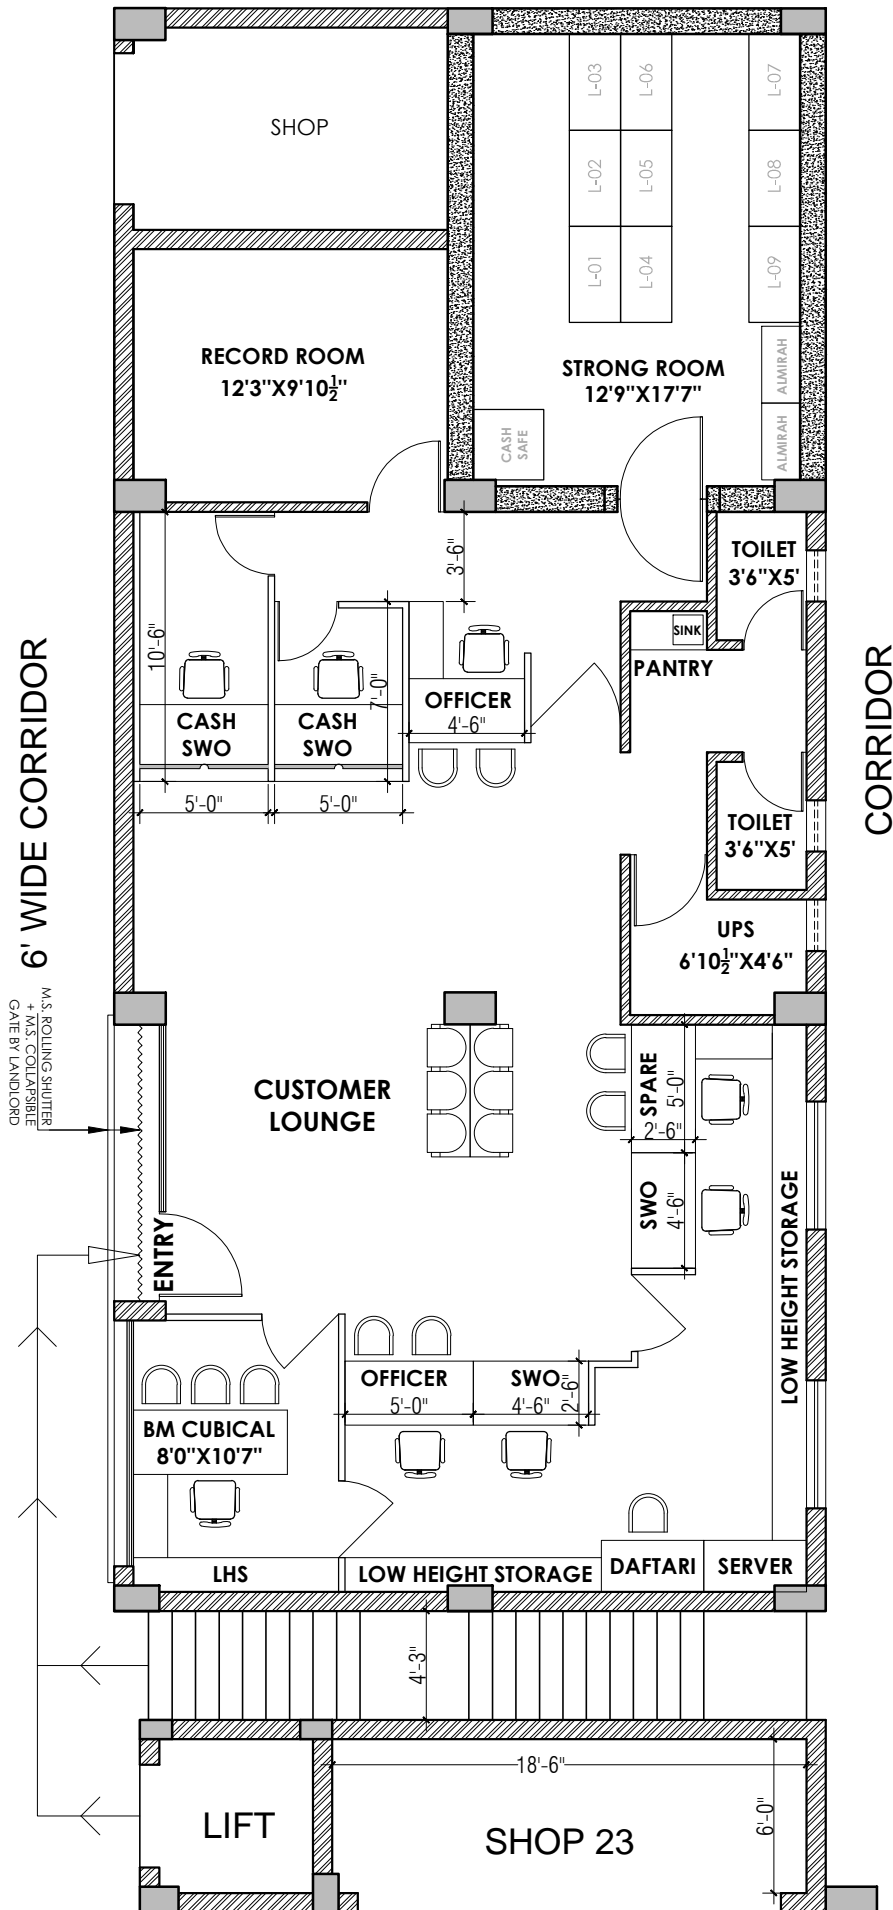

PROPOSED FURNITURE LAYOUT BO FAVARA