
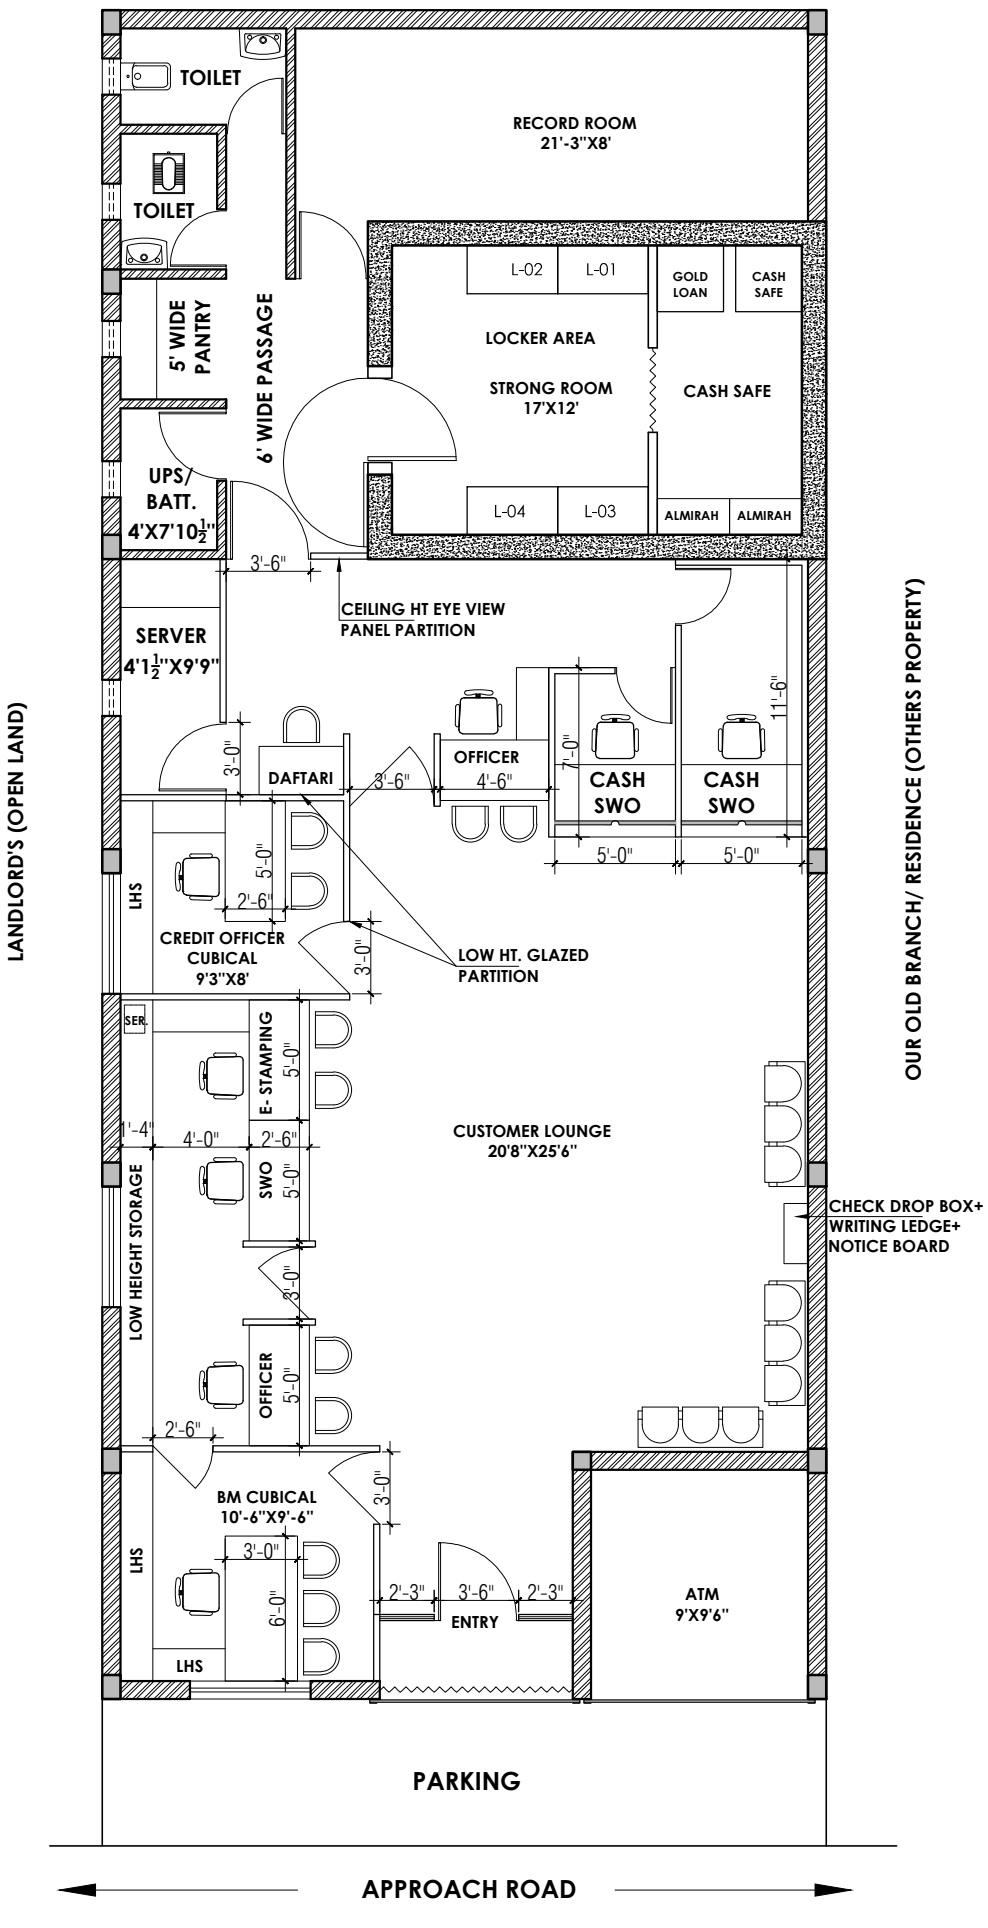


OTHER'S OPEN LAND

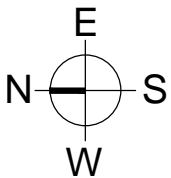

PROPOSED FURNITURE LAYOUT PLAN FOR BO GANGAPUR